


Victory Church & Recreation Center - First Floor
 SCALE: 1" = 10'-0"

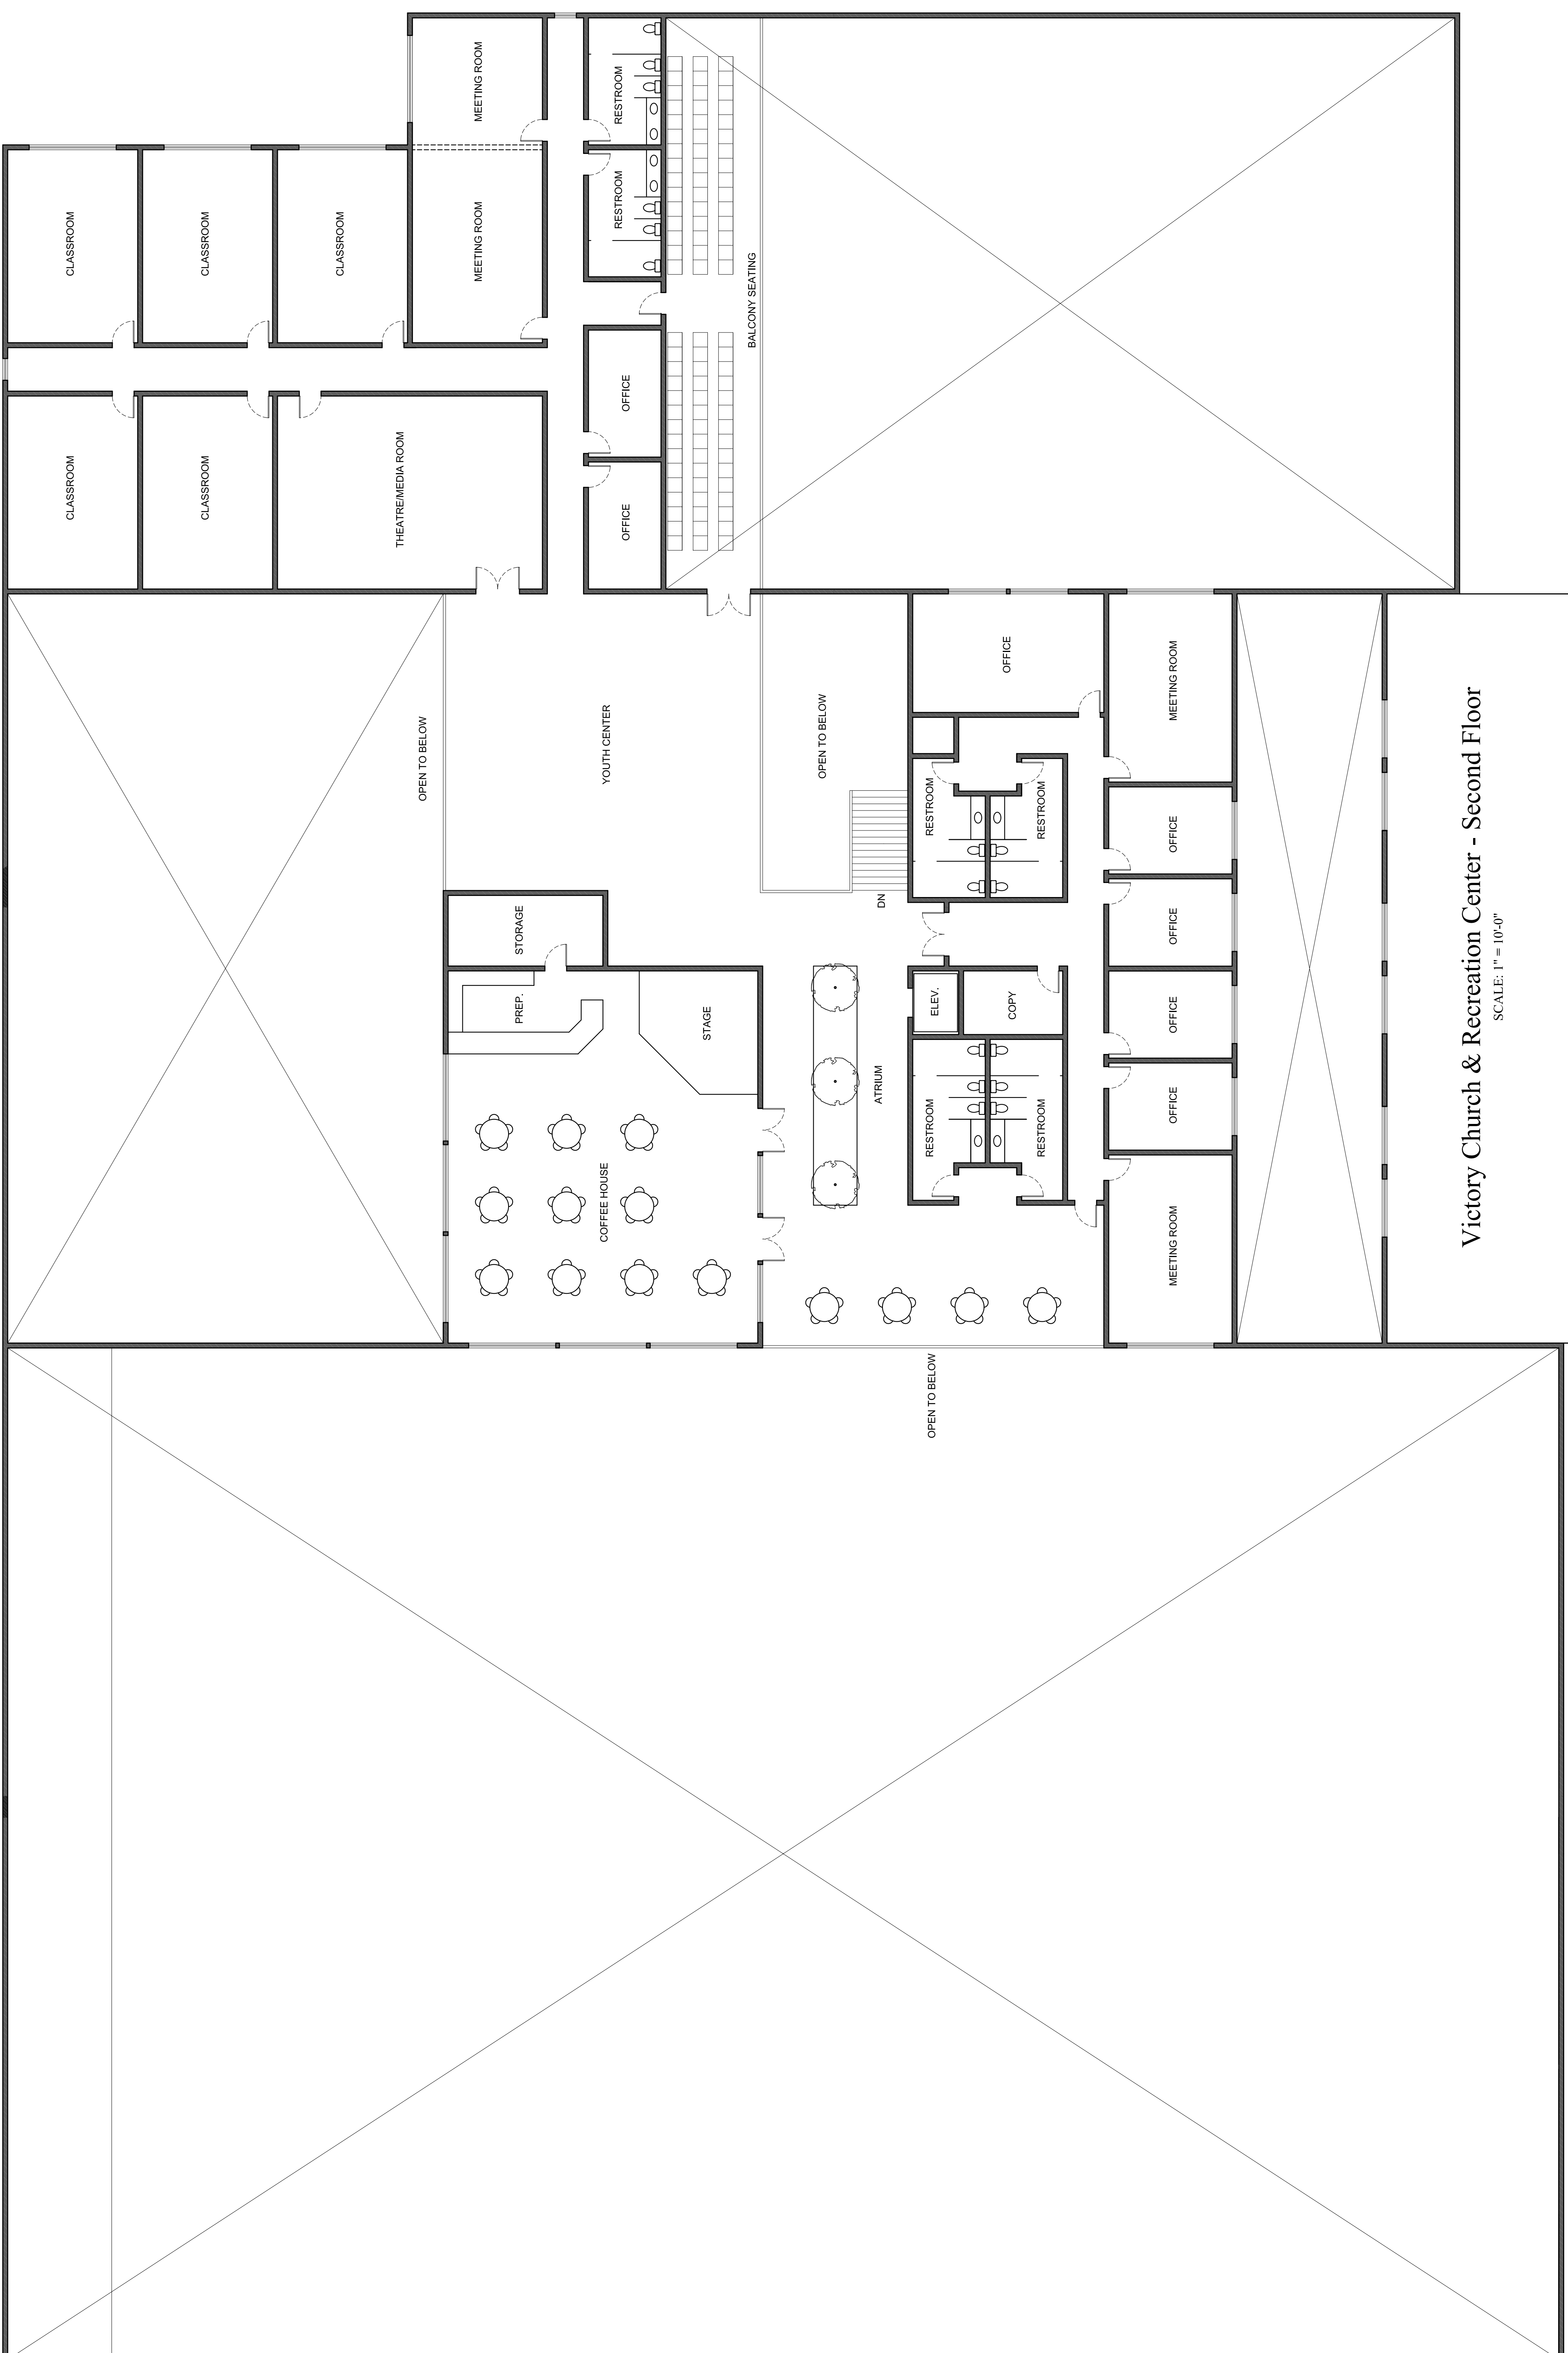

Victory Church & Recreation Center - Second Floor
 SCALE: 1" = 10'-0"